



MINISTRY OF HEALTH AND POPULATION

RAMSHAH PATH,
KATHMANDU


PRIMARY HOSPITAL B1 (15 Bed)

ARCHITECTURAL DRAWINGS


TECHNICAL SUPPORT:



WALL LEGENDS	
	BRICK WALL
	DRY WALL

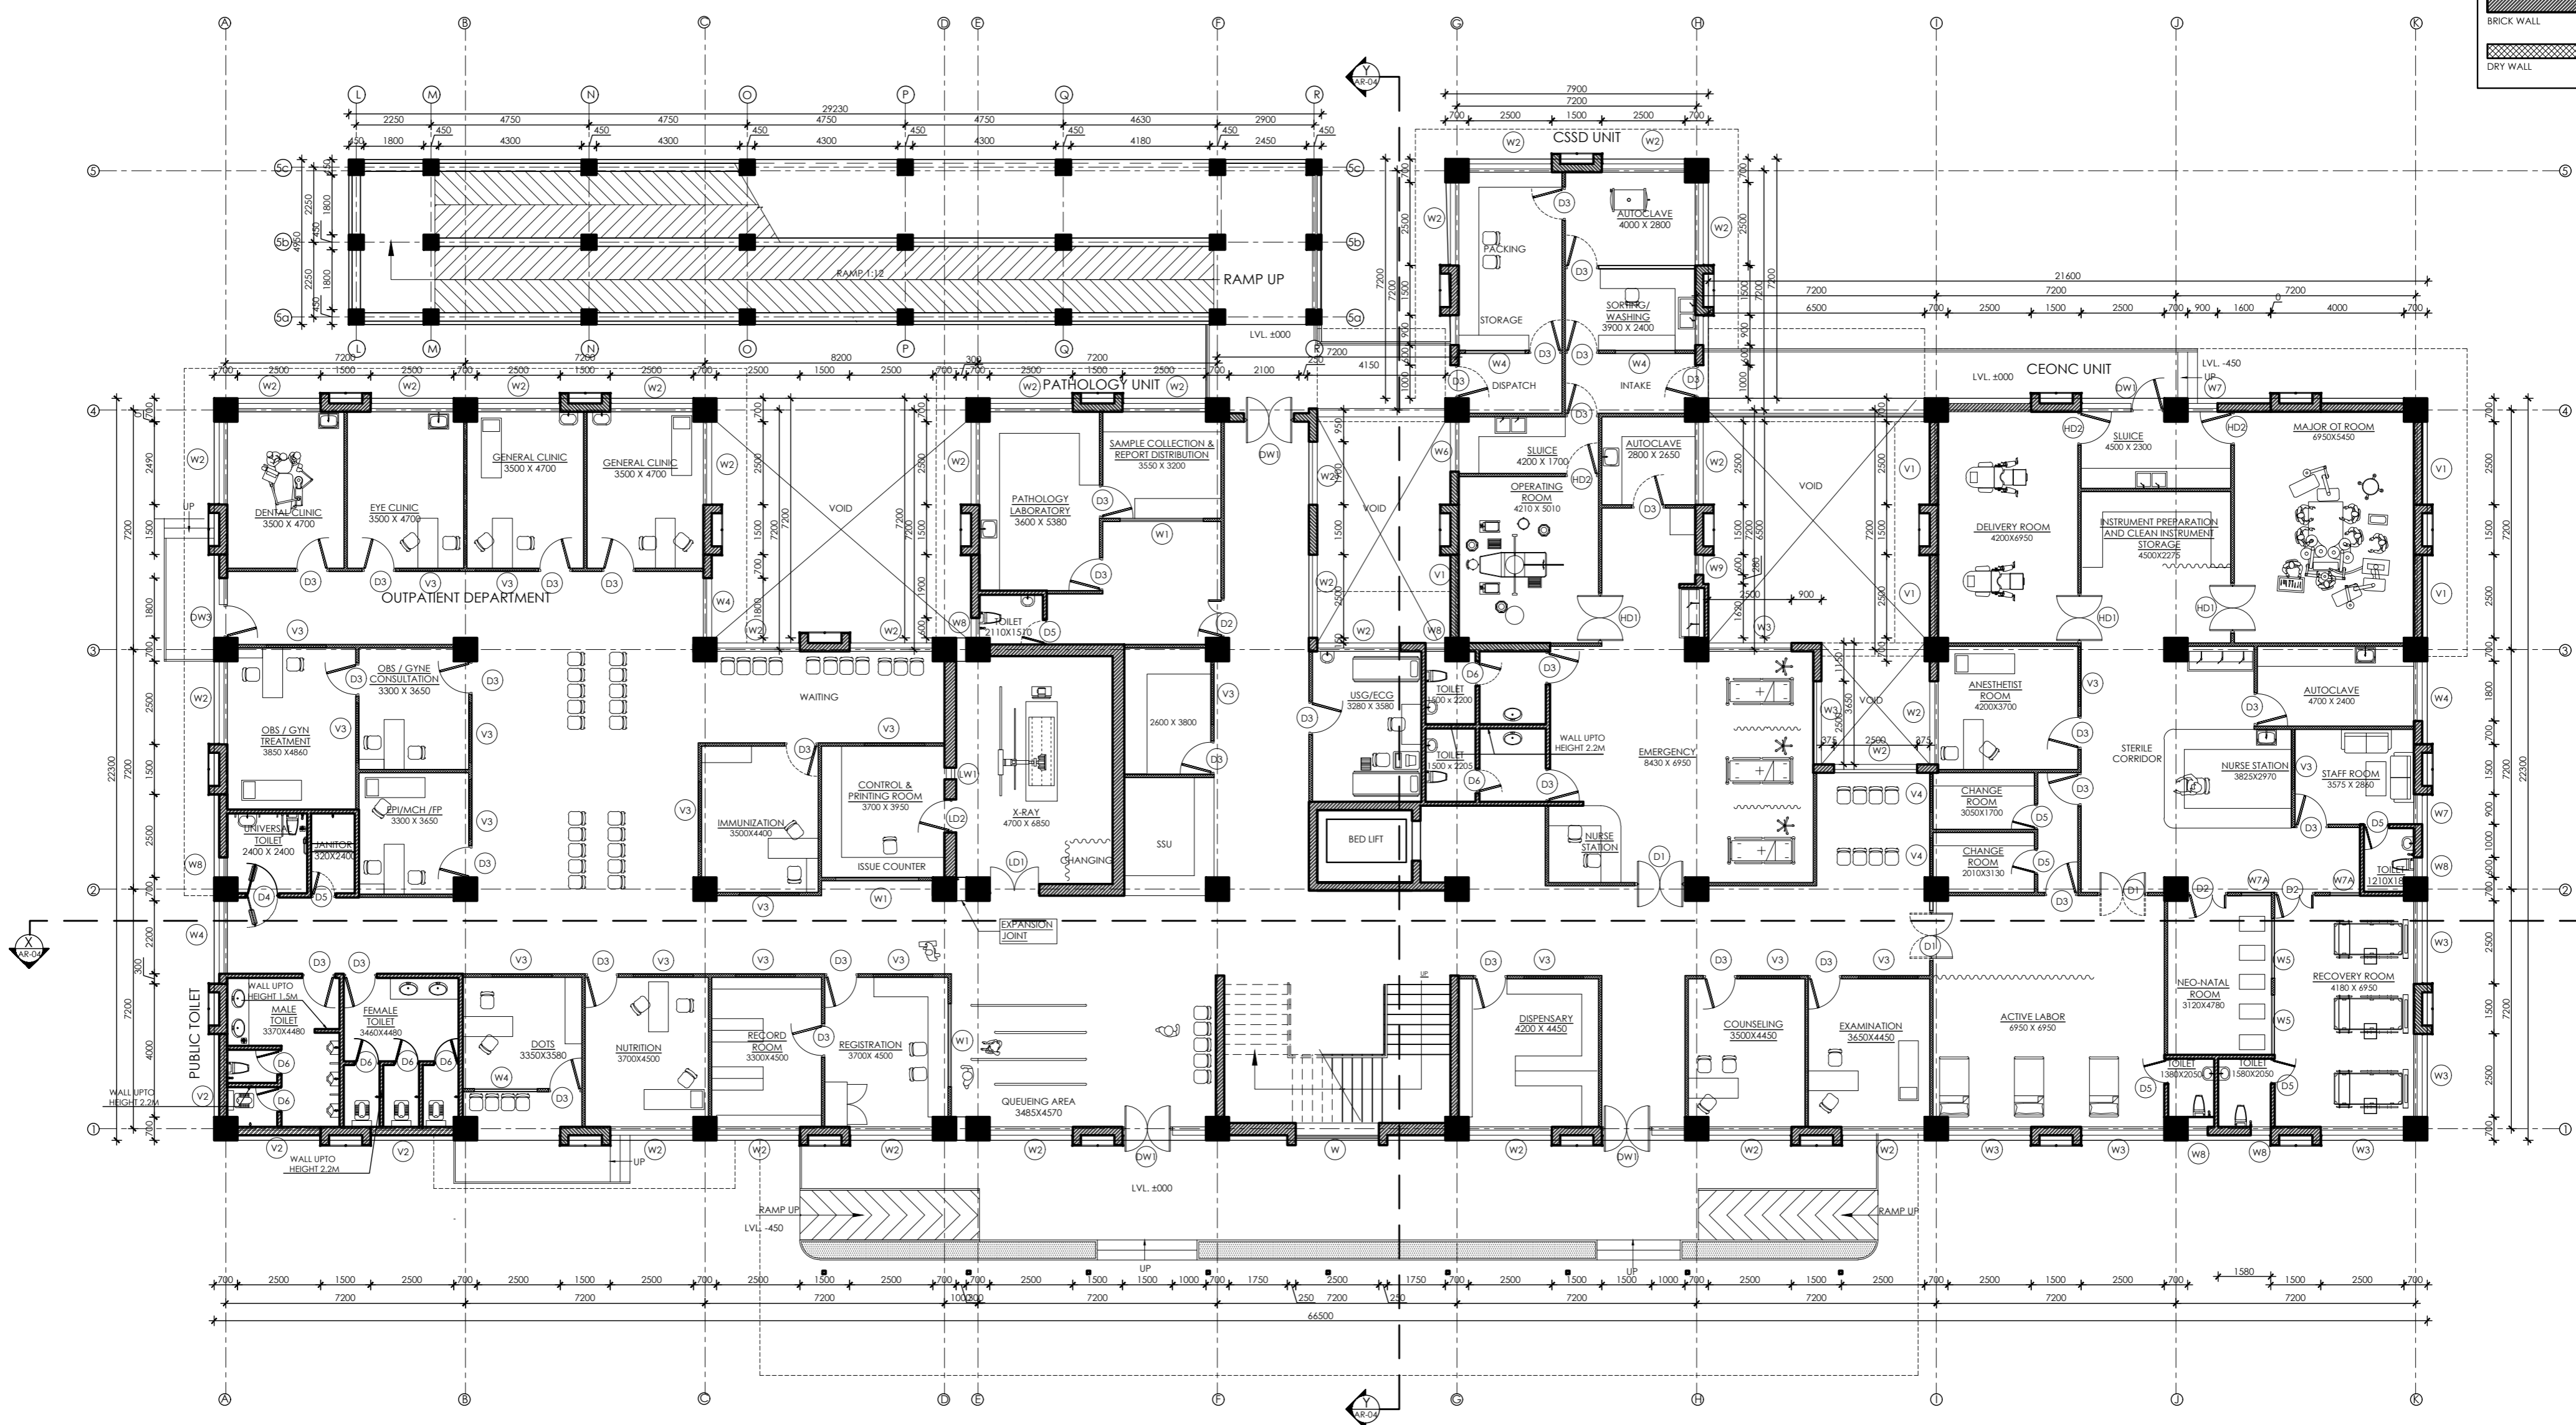

GROUND FLOOR PLAN
AREA:- 1698.73 SQ. M.

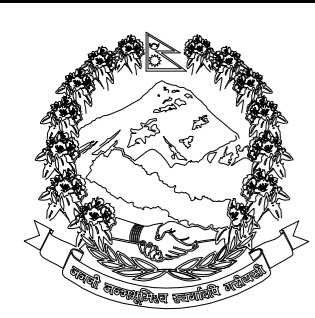

Management Division
Department of Health Service
Ministry of Health & Population




Health Building Infrastructure
Standard Design Drawings

Job Name:-
PRIMARY HOSPITAL CLASS B1
15-BEDDED
RCC Frame Structure
Two Storied
SCALE:- 1:100
DATE :


Drawing Title
GROUND FLOOR PLAN

Sheet no:
AR/ 01

WALL LEGENDS	
	BRICK WALL
	DRY WALL

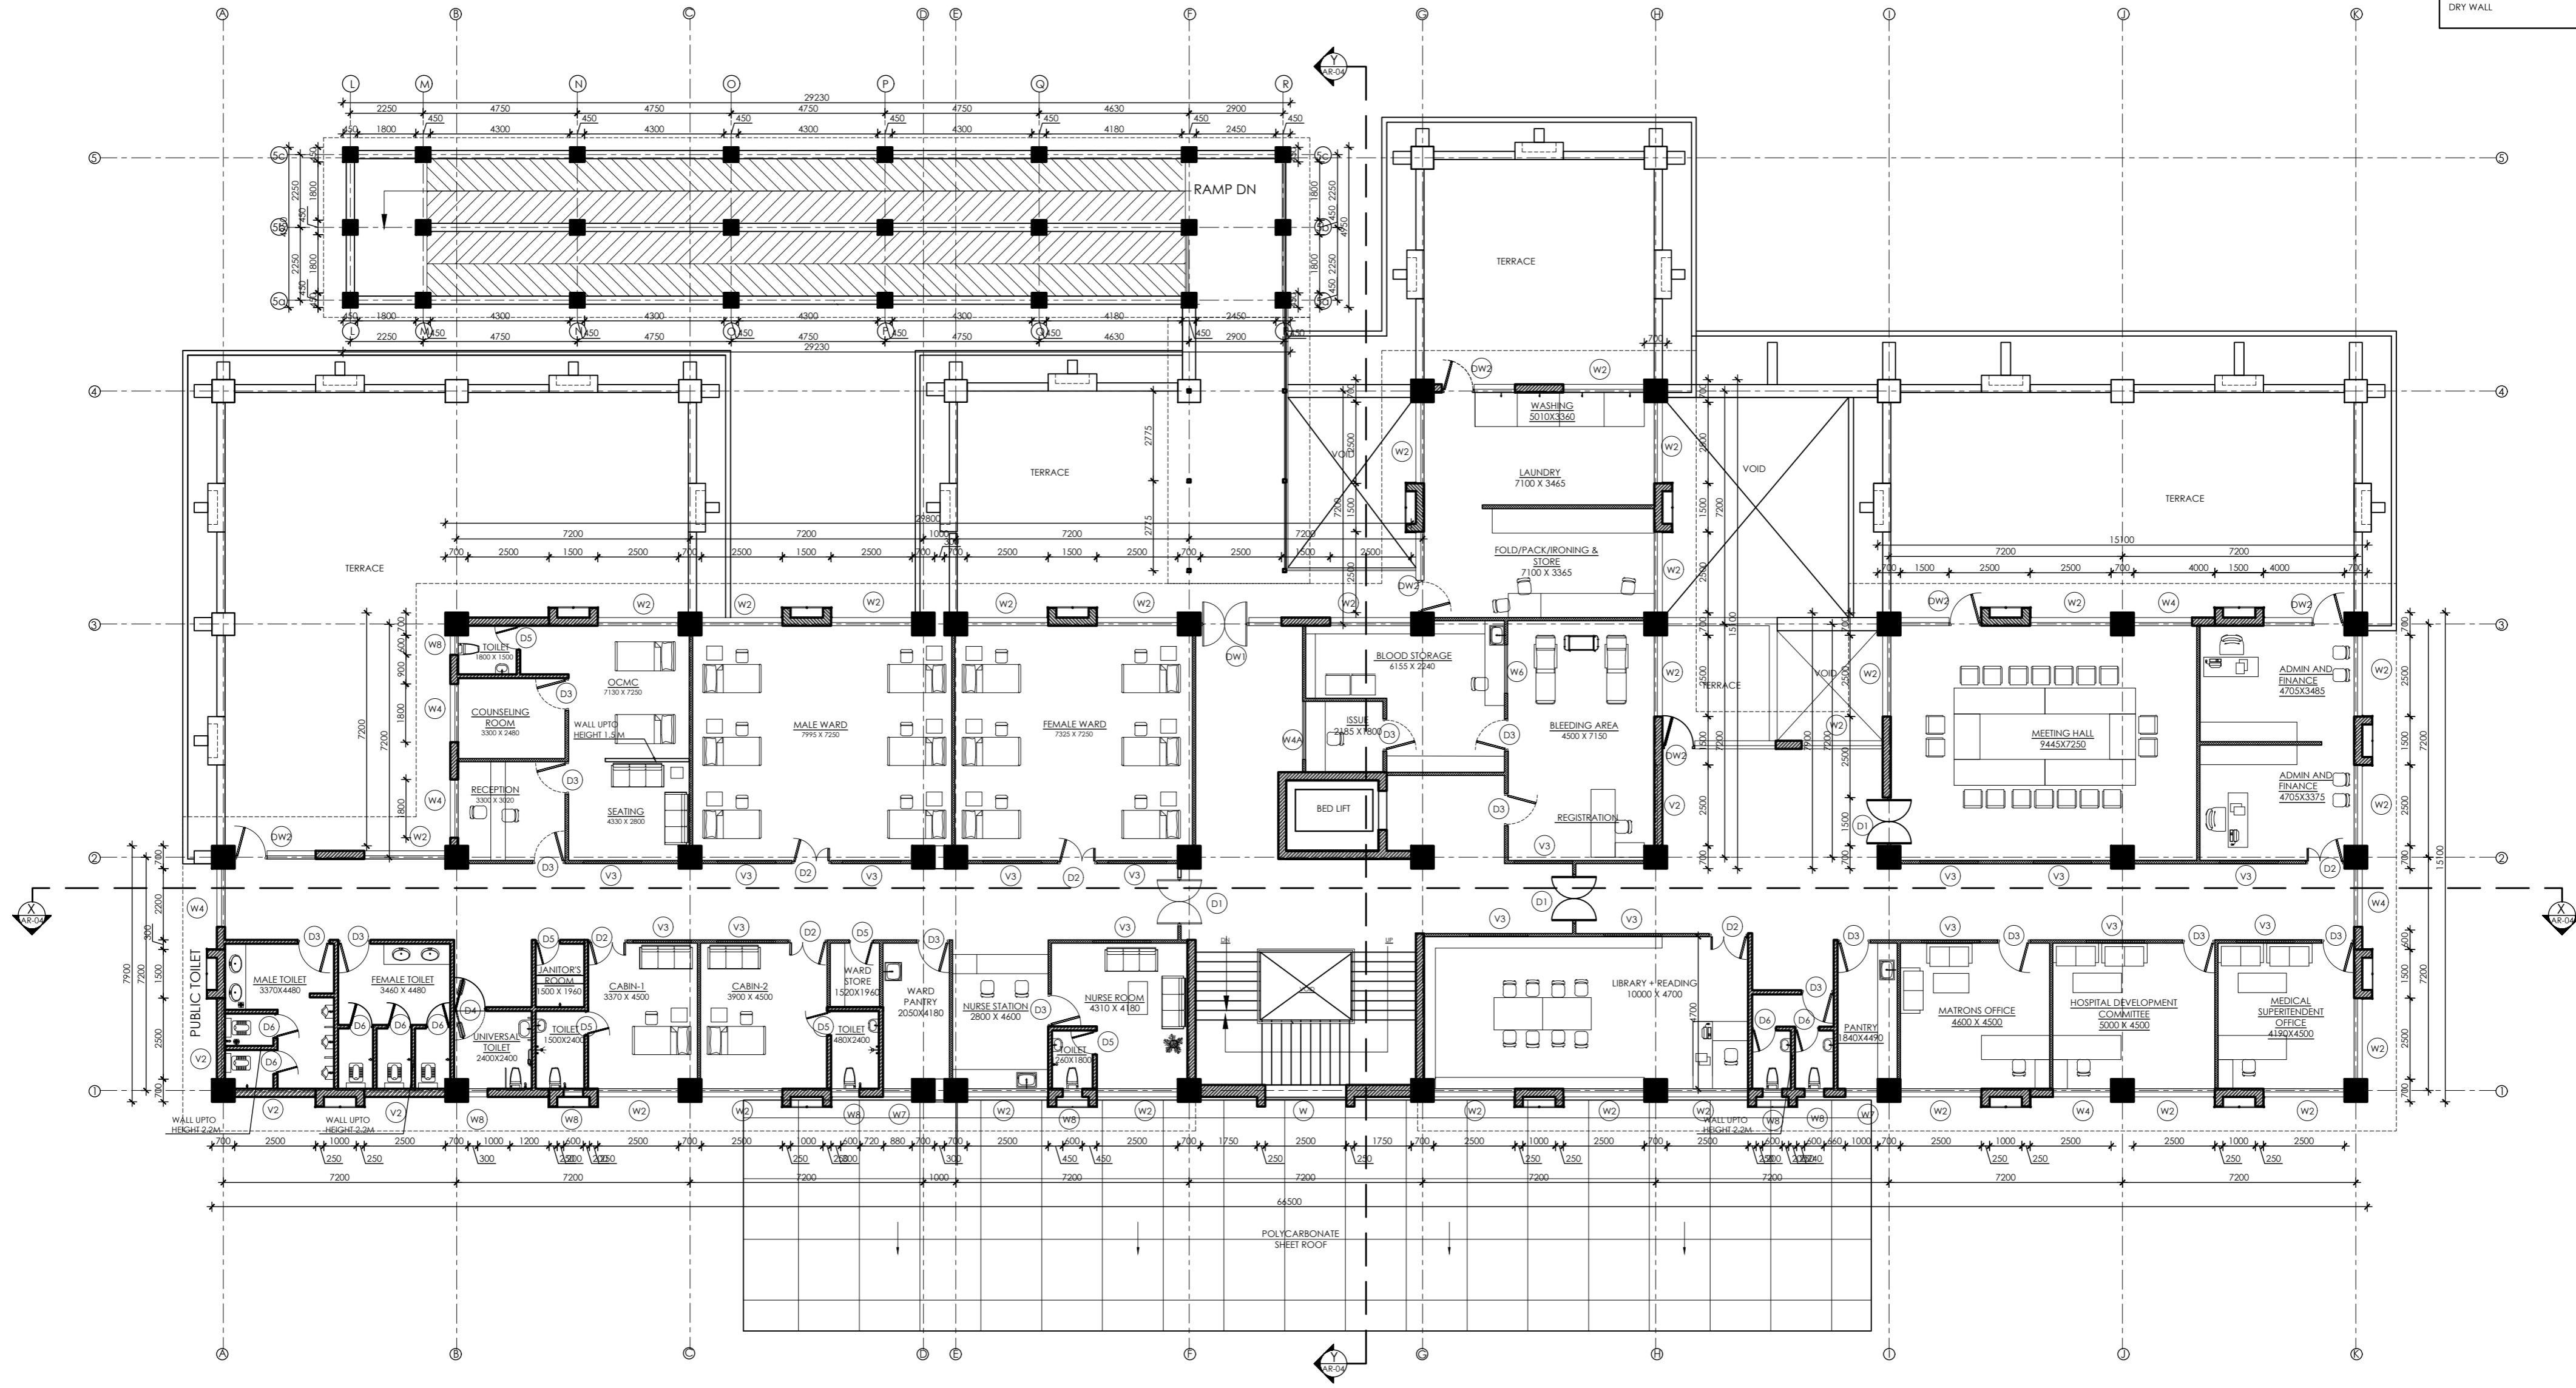

FIRST FLOOR PLAN
AREA:- 1163.38 SQ. M.

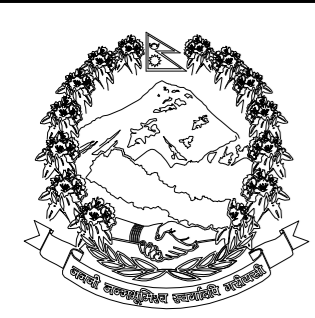

Management Division
Department of Health Service
Ministry of Health & Population




Health Building Infrastructure
Standard Design Drawings

Job Name:-
PRIMARY HOSPITAL CLASS B1
15-BEDDED
RCC Frame Structure
Two Storied
SCALE:- 1:100
DATE :


Drawing Title
FIRST FLOOR PLAN

Sheet no:
AR/ 02

WALL LEGENDS	
	BRICK WALL
	DRY WALL

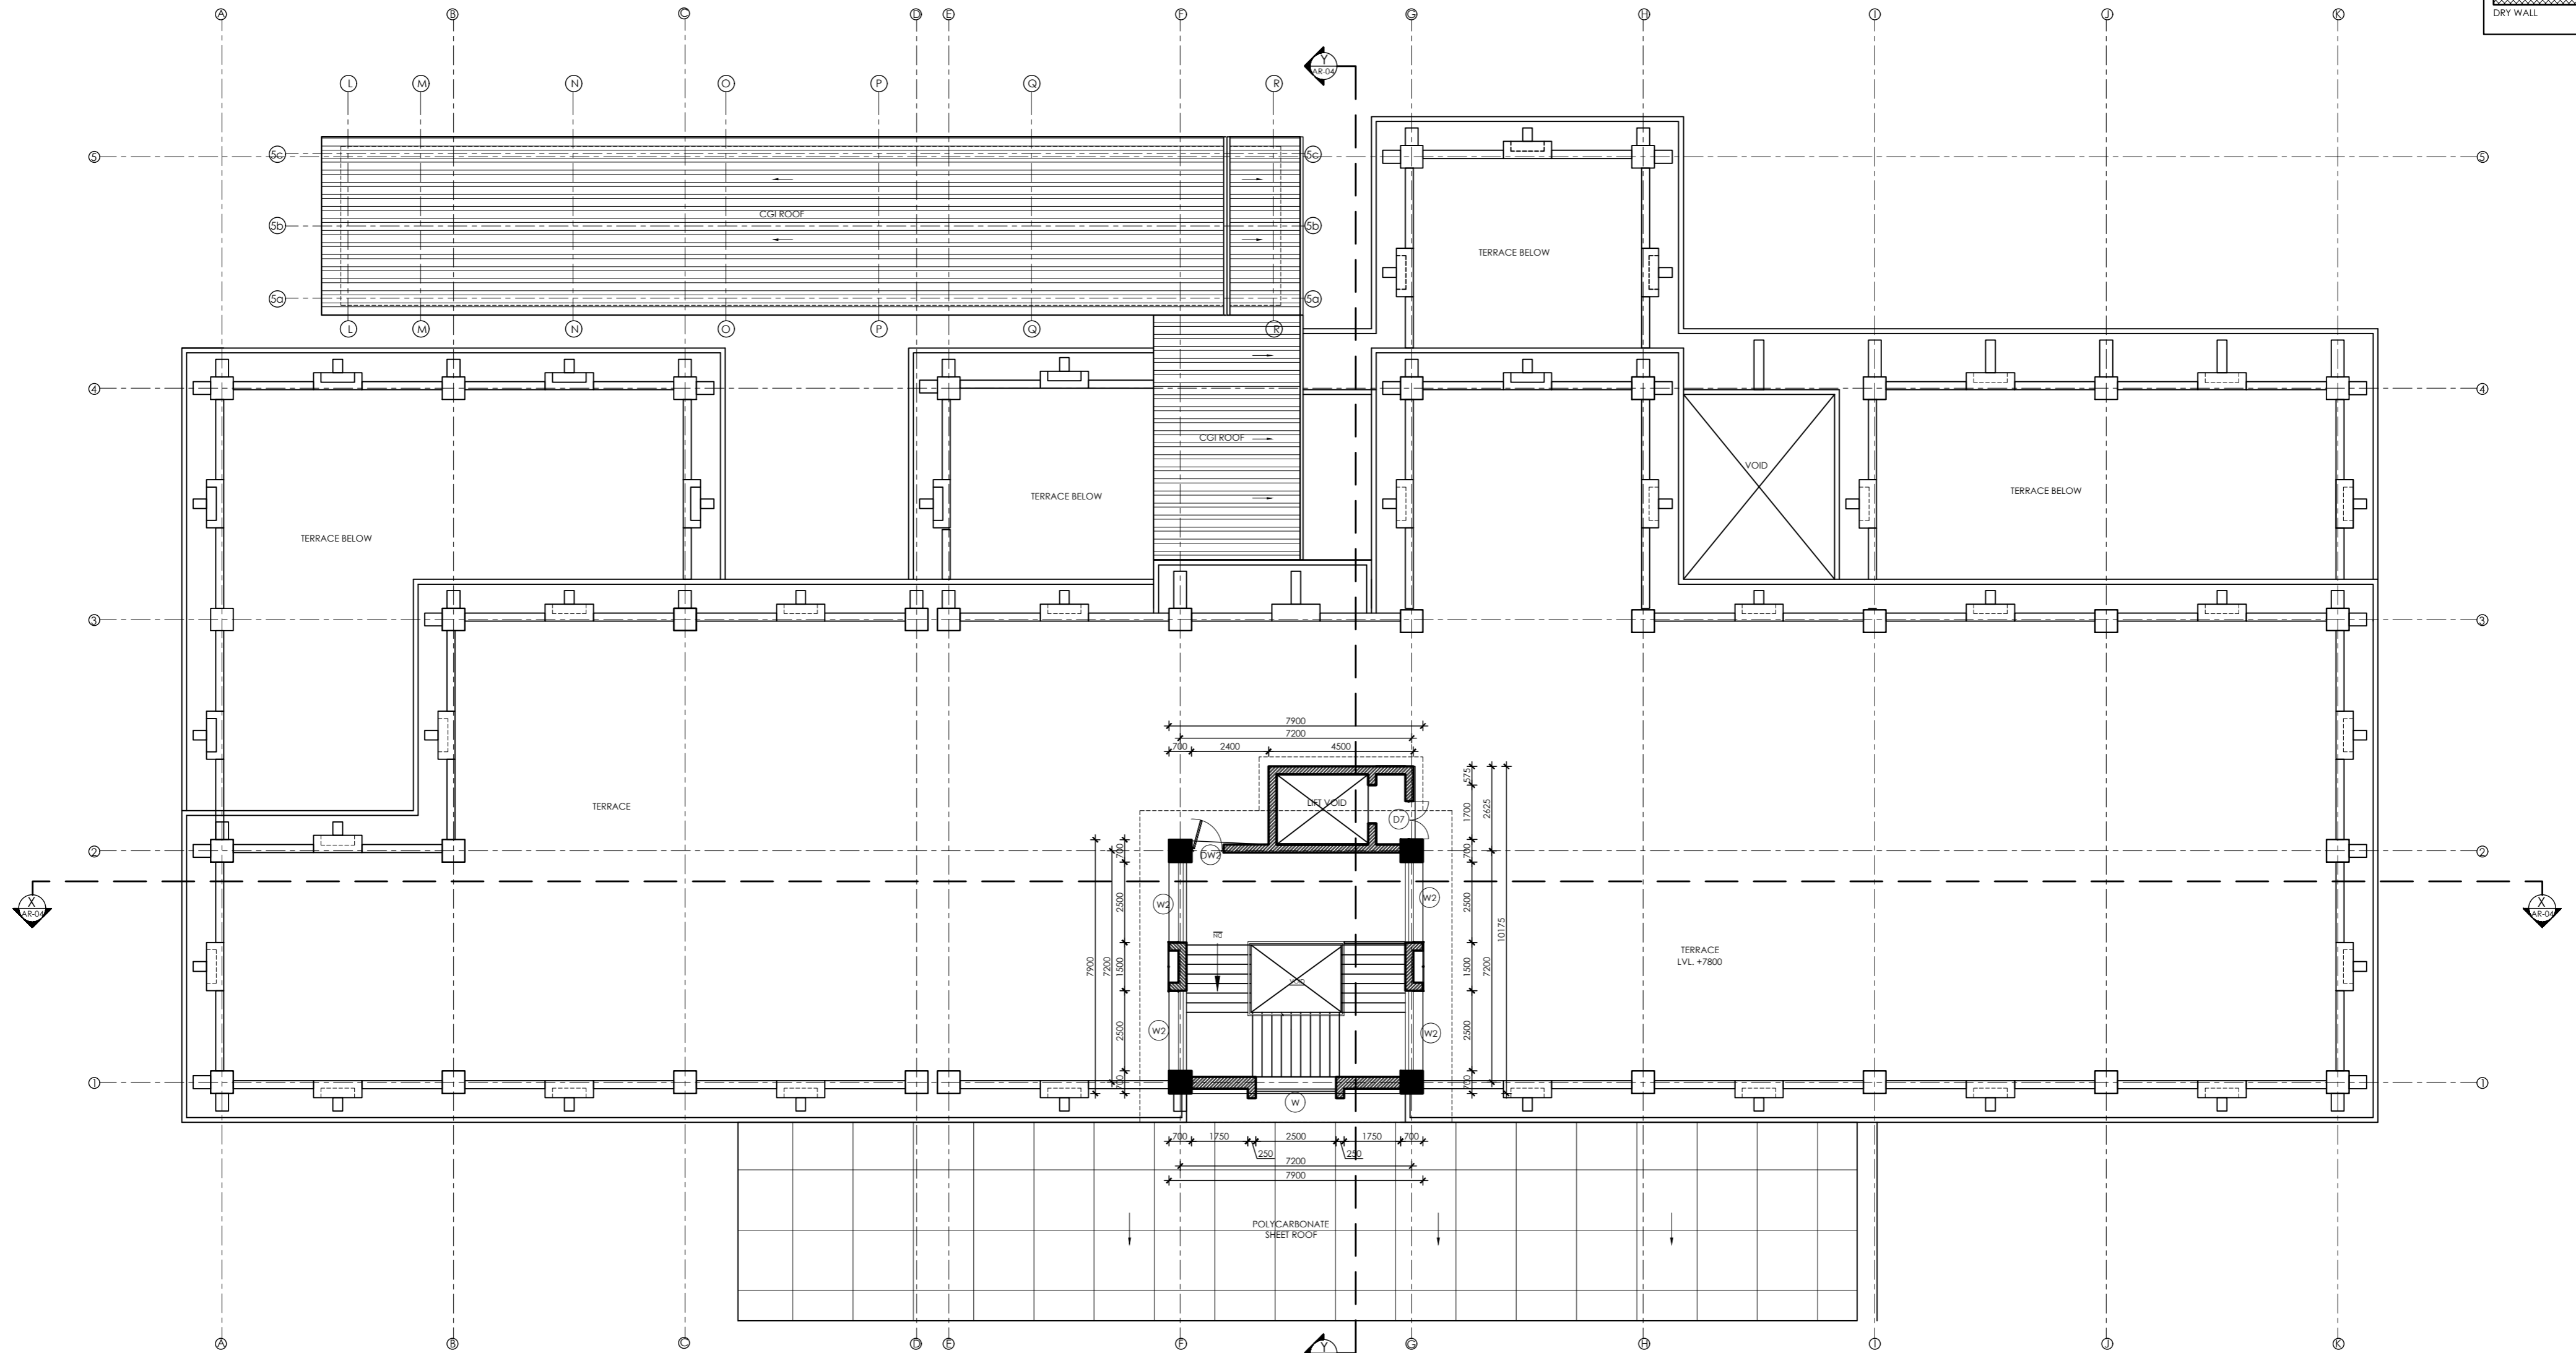

SECOND FLOOR PLAN
AREA:- 72.73 SQ. M.

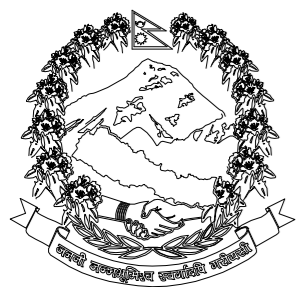

Management Division
Department of Health Service
Ministry of Health & Population



Health Building Infrastructure
Standard Design Drawings

Job Name:-
PRIMARY HOSPITAL CLASS B1
15-BEDDED
RCC Frame Structure
Two Storied

SCALE:- 1:100


DATE :

Drawing Title
SECOND FLOOR PLAN

Sheet no:

AR/ 03

WALL LEGENDS	
	BRICK WALL
	DRY WALL

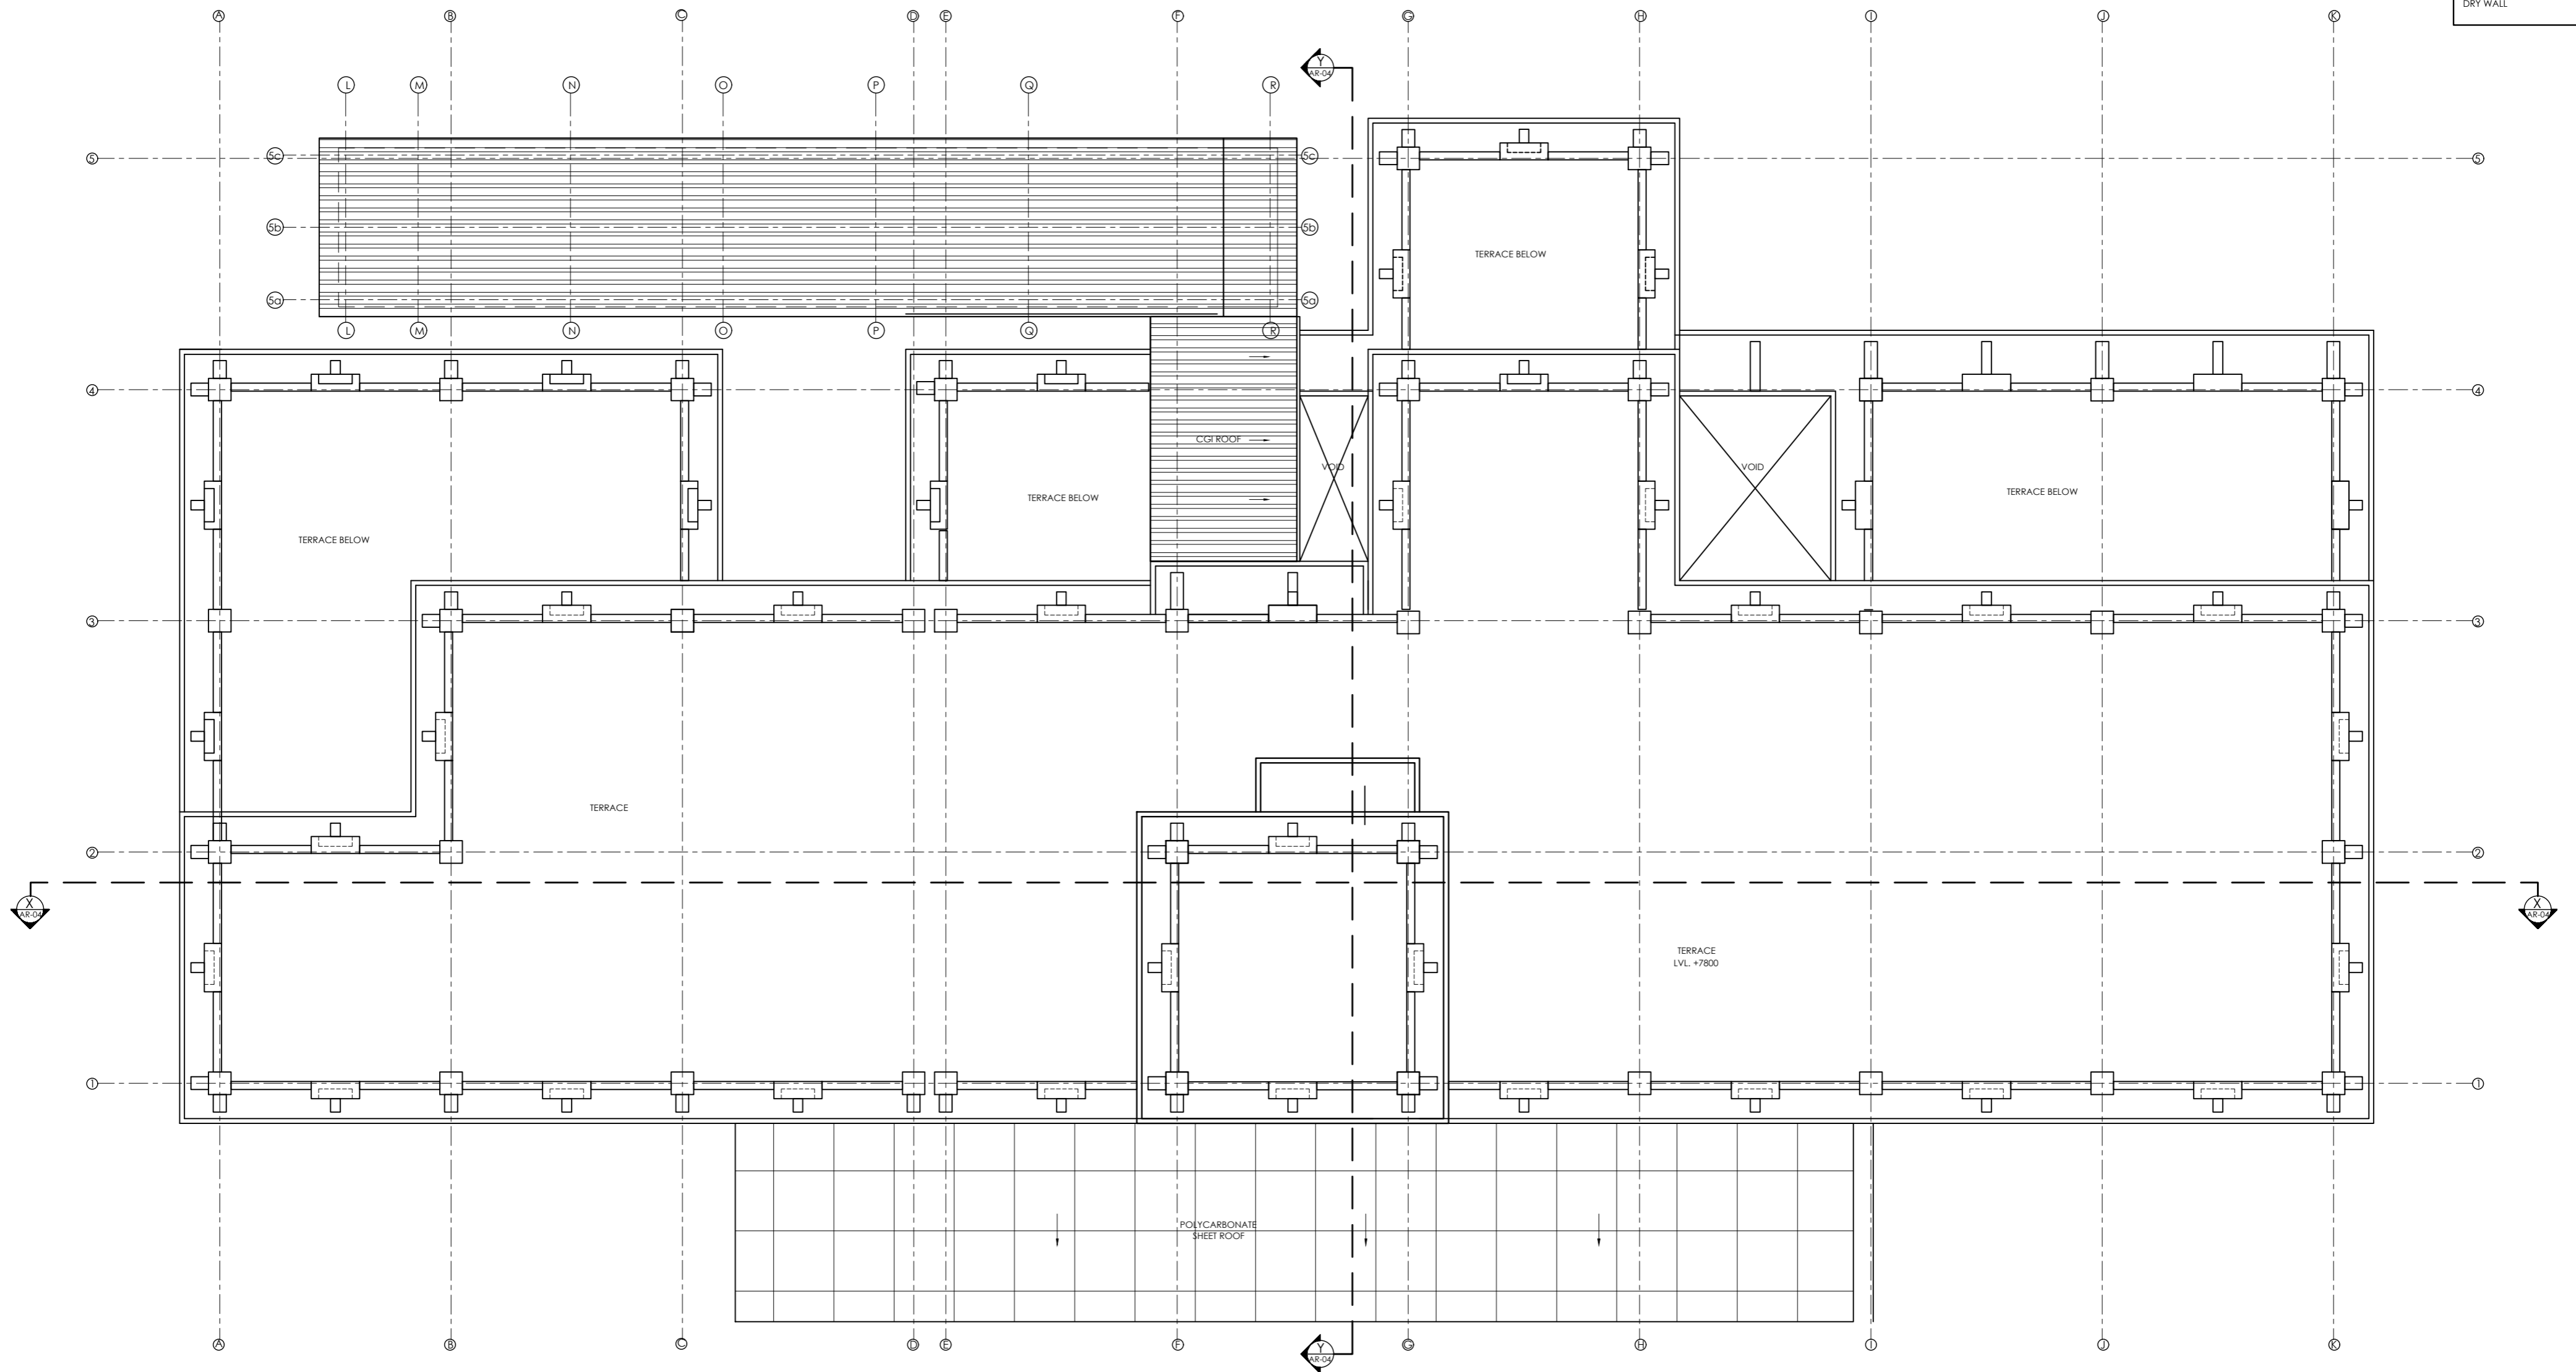

ROOF PLAN



Management Division
 Department of Health Service
 Ministry of Health & Population



Health Building Infrastructure
 Standard Design Drawings

Job Name:-
 PRIMARY HOSPITAL CLASS B1
 15-BEDDED
 RCC Frame Structure
 Two Storied



SCALE:- 1:100

DATE :

Drawing Title
 ROOF PLAN

Sheet no:

AR/ 04

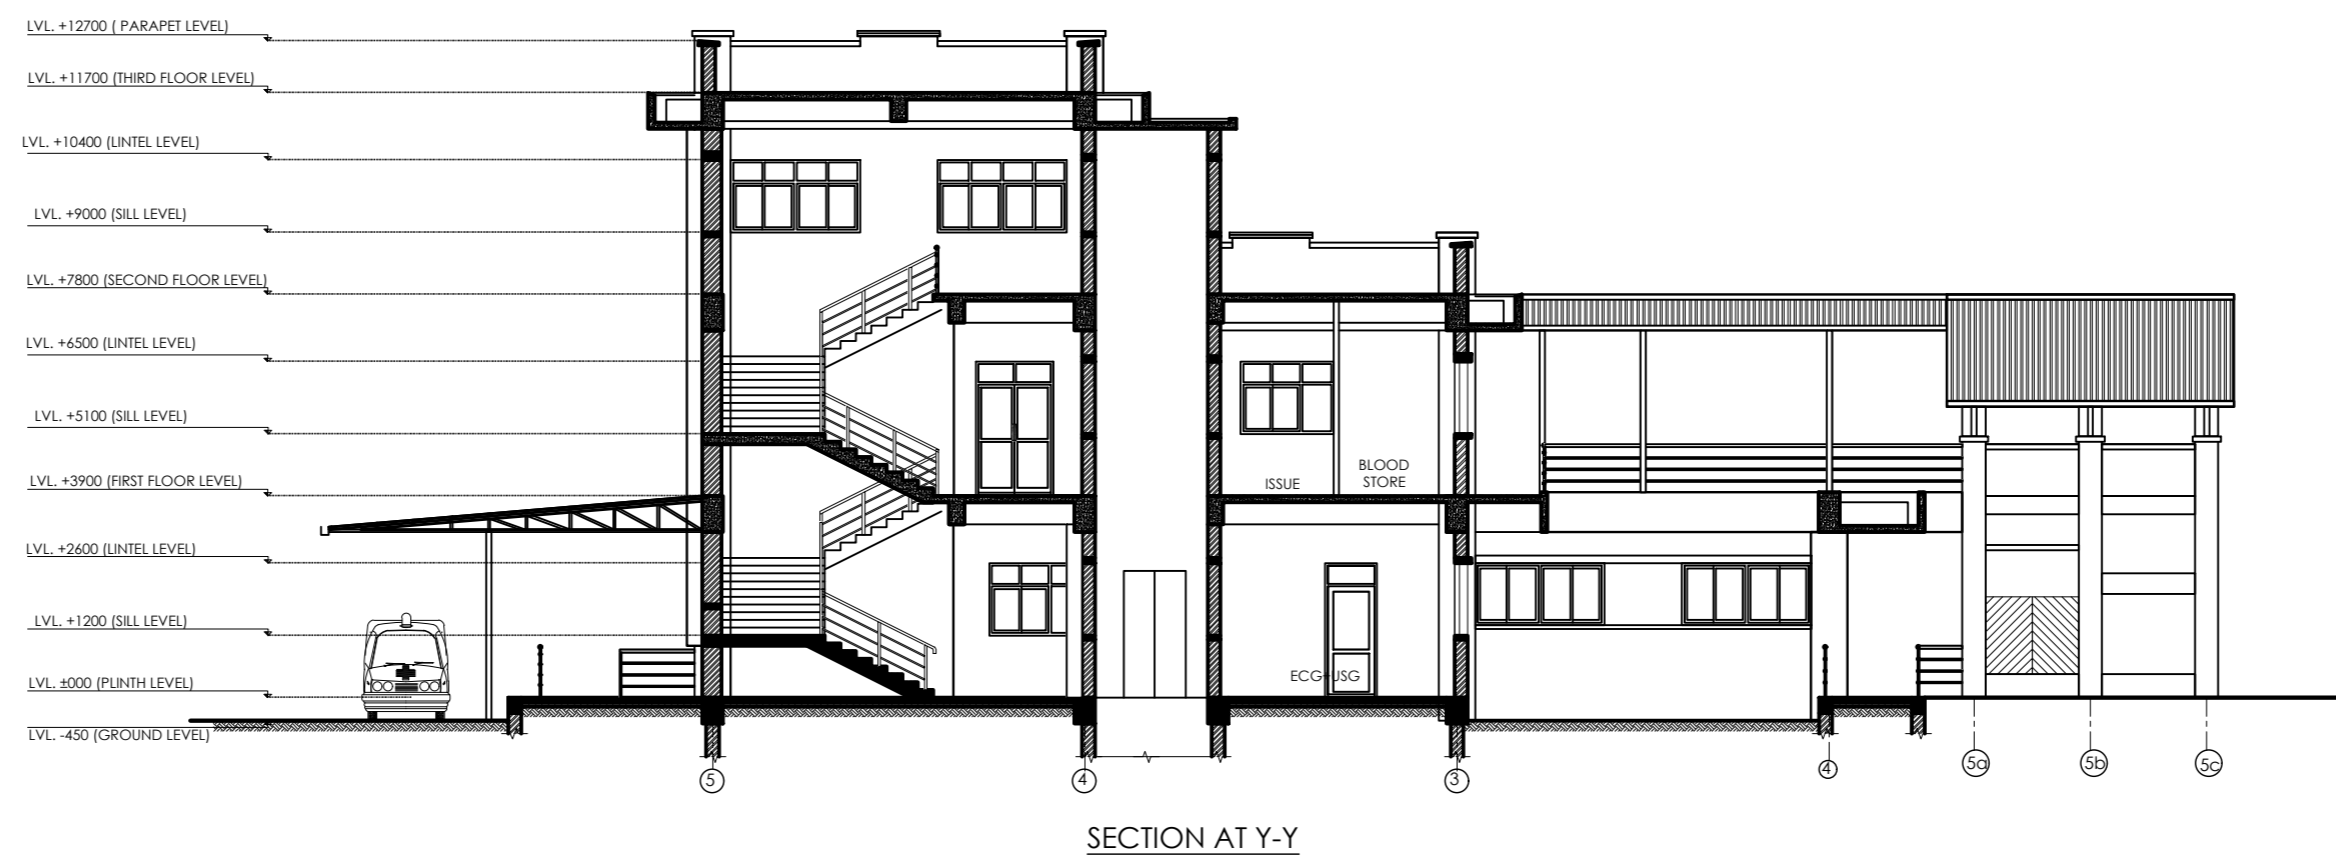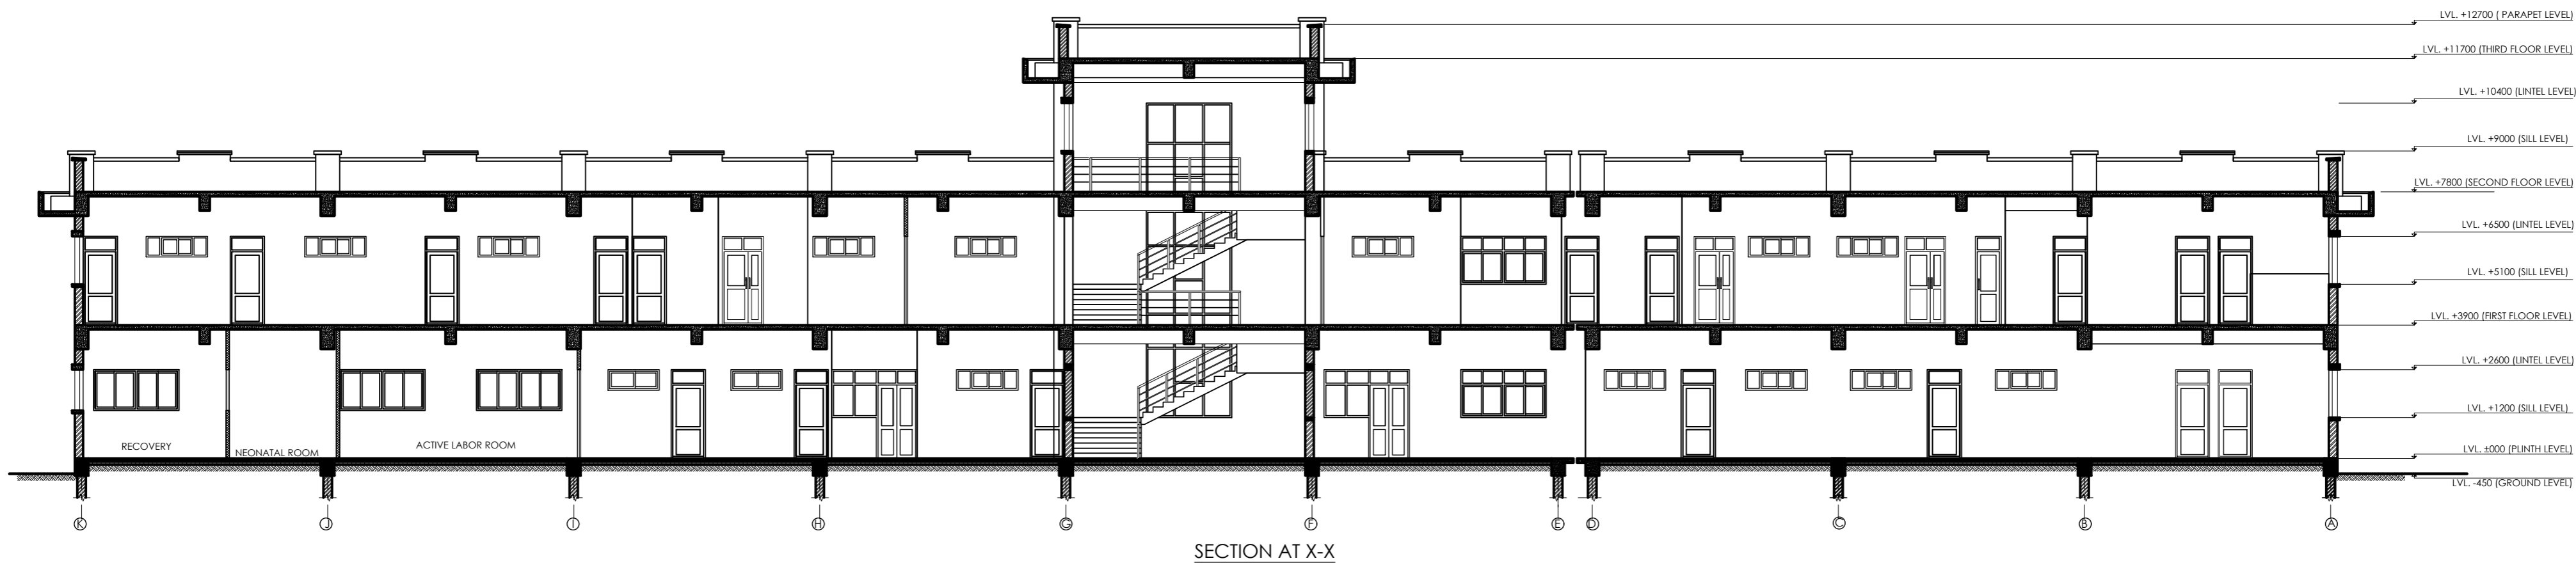

Management Division
Department of Health Service
Ministry of Health & Population



Health Building Infrastructure
Standard Design Drawings

Job Name:-
PRIMARY HOSPITAL CLASS B1
15-BEDDED
RCC Frame Structure
Two Storied

SCALE:- 1:100

DATE :


Drawing Title
SECTIONS

Sheet no:

AR/ 05



FRONT ELEVATION

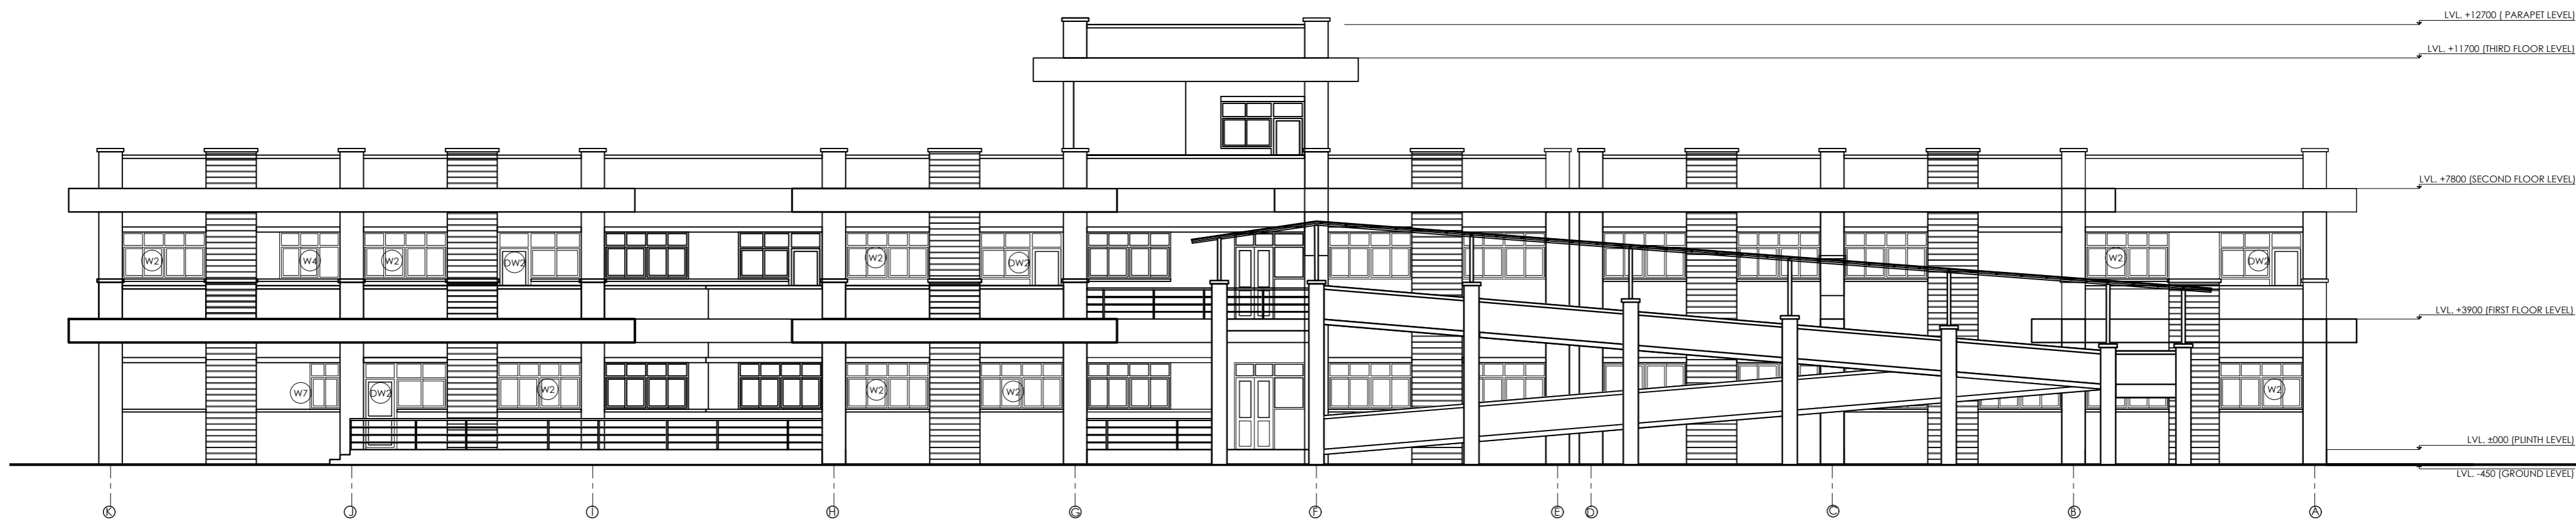

BACK ELEVATION



Management Division
Department of Health Service
Ministry of Health & Population



Health Building Infrastructure
Standard Design Drawings

Job Name:-
PRIMARY HOSPITAL CLASS B1
15-BEDDED
RCC Frame Structure
Two Storied

SCALE:- 1:100

DATE :

Drawing Title
ELEVATIONS

Sheet no:

AR/ 06



Management Division
 Department of Health Service
 Ministry of Health & Population



Health Building Infrastructure
 Standard Design Drawings

Job Name:-
 PRIMARY HOSPITAL CLASS B1
 15-BEDDED
 RCC Frame Structure
 Two Storied

SCALE:- 1:100

DATE :

Drawing Title
 ELEVATIONS

Sheet no:

AR/ 07

OPENING SCHEDULE

OPENING NAME	D1	D2	D3	D4	D5	D6	D7	LD1	HD1	
OPENING PLAN										
SHAPE / SIZE										
SPECIFICATION	DOUBLE LEAF HALF GLAZED ALUMINIUM DOOR WITH FIXED VENTILATION AT TOP	DOUBLE LEAF HALF GLAZED ALUMINIUM DOOR WITH FIXED VENTILATION AT TOP	ALUMINIUM DOOR WITH FIXED VENTILATION AT TOP	ALUMINIUM DOOR WITH HORIZONTAL DOOR HANDLE	ALUMINIUM DOOR WITH FIXED VENTILATION AT TOP	ALUMINIUM DOOR	ALUMINIUM DOOR	DOUBLE LEAF SOLID CORE LEAD PROTECTED WOODEN FLUSH DOOR	DOUBLE LEAF HERMATIC DOOR	
LOCATION	GROUND FLOOR: 4, FIRST FLOOR: 3, SECOND FLOOR: -, TOTAL: 6	GROUND FLOOR: 3, FIRST FLOOR: 6, SECOND FLOOR: -, TOTAL: 9	GROUND FLOOR: 36, FIRST FLOOR: 15, SECOND FLOOR: -, TOTAL: 51	GROUND FLOOR: 1, FIRST FLOOR: 5, SECOND FLOOR: -, TOTAL: 2	GROUND FLOOR: 7, FIRST FLOOR: 7, SECOND FLOOR: -, TOTAL: 14	GROUND FLOOR: 7, FIRST FLOOR: 1, SECOND FLOOR: -, TOTAL: 1	GROUND FLOOR: 1, FIRST FLOOR: 1, SECOND FLOOR: -, TOTAL: 1	GROUND FLOOR: 1, FIRST FLOOR: 1, SECOND FLOOR: -, TOTAL: 1	GROUND FLOOR: 3, FIRST FLOOR: -, SECOND FLOOR: -, TOTAL: 3	
OPENING NAME	HD2	DW1	DW2	DW3	W1	W2	W3	W4	W5	
OPENING PLAN										
SHAPE / SIZE										
SPECIFICATION	HERMATIC DOOR	DOUBLE LEAF HALF GLAZED ALUMINIUM DOOR WITH FIXED WINDOW AND FIXED GLASS PANEL AT TOP	ALUMINIUM DOOR WITH SLIDING WINDOW AND FIXED GLASS PANEL AT TOP	ALUMINIUM DOOR WITH SLIDING WINDOW AND FIXED GLASS PANEL AT TOP	ALUMINIUM SLIDING WINDOW WITH FIXED GLASS PANEL AT TOP	ALUMINIUM SLIDING WINDOW WITH FIXED GLASS PANEL AT TOP	ALUMINIUM SLIDING WINDOW	ALUMINIUM SLIDING WINDOW AND FIXED WINDOW WITH FIXED GLASS PANEL AT TOP	ALUMINIUM FIXED WINDOW WITH FIXED GLASS PANEL AT TOP	
LOCATION	GROUND FLOOR: 3, FIRST FLOOR: 1, SECOND FLOOR: -, TOTAL: 3	GROUND FLOOR: 3, FIRST FLOOR: 1, SECOND FLOOR: -, TOTAL: 4	GROUND FLOOR: -, FIRST FLOOR: 6, SECOND FLOOR: -, TOTAL: 6	GROUND FLOOR: 1, FIRST FLOOR: 1, SECOND FLOOR: -, TOTAL: 1	GROUND FLOOR: 3, FIRST FLOOR: 28, SECOND FLOOR: 4, TOTAL: 61	GROUND FLOOR: 29, FIRST FLOOR: 28, SECOND FLOOR: 4, TOTAL: 61	GROUND FLOOR: 7, FIRST FLOOR: 6, SECOND FLOOR: -, TOTAL: 12	GROUND FLOOR: 6, FIRST FLOOR: 6, SECOND FLOOR: -, TOTAL: 12	GROUND FLOOR: 2, FIRST FLOOR: 5, SECOND FLOOR: -, TOTAL: 7	
OPENING NAME	W6	W7	W7A	W8	W9	V1	V2	V3	V4	LW1
OPENING PLAN										
SHAPE / SIZE										
SPECIFICATION	ALUMINIUM SLIDING WINDOW AND FIXED WINDOW WITH FIXED GLASS PANEL AT TOP	ALUMINIUM SLIDING WINDOW WITH FIXED GLASS PANEL AT TOP	ALUMINIUM FIXED WINDOW	ALUMINIUM FIXED WINDOW WITH MOVEABLE GLASS LOUVER AT THE TOP	ALUMINIUM VERTICAL OPENING WINDOW	ALUMINIUM FIXED AIR SHIELD DOUBLE GLAZED FIXED PANEL	ALUMINIUM VENTILATION MOVEABLE GLASS LOUVER	ALUMINIUM FIXED PANEL WITH SLIDING VENTILATION IN THE MIDDLE	ALUMINIUM SLIDING VENTILATION	WOODEN LEAD PROTECTED VIEW PANE
LOCATION	GROUND FLOOR: 1, FIRST FLOOR: 1, SECOND FLOOR: -, TOTAL: 2	GROUND FLOOR: 2, FIRST FLOOR: 1, SECOND FLOOR: -, TOTAL: 1	GROUND FLOOR: 2, FIRST FLOOR: 7, SECOND FLOOR: -, TOTAL: 13	GROUND FLOOR: 6, FIRST FLOOR: 7, SECOND FLOOR: -, TOTAL: 13	GROUND FLOOR: 1, FIRST FLOOR: 5, SECOND FLOOR: -, TOTAL: 1	GROUND FLOOR: 5, FIRST FLOOR: 17, SECOND FLOOR: 4, TOTAL: 36	GROUND FLOOR: 19, FIRST FLOOR: 17, SECOND FLOOR: -, TOTAL: 36	GROUND FLOOR: 2, FIRST FLOOR: -, SECOND FLOOR: -, TOTAL: 2	GROUND FLOOR: 1, FIRST FLOOR: -, SECOND FLOOR: -, TOTAL: 1	



Management Division
Department of Health Service
Ministry of Health & Population



Health Building Infrastructure
Standard Design Drawings

Job Name:-
PRIMARY HOSPITAL CLASS B1
15-BEDDED
RCC Frame Structure
Two Storied

SCALE:- 1:100



DATE :

Drawing Title
OPENING SCHEDULE

Sheet no:

AR/ 08

OPENING SCHEDULE

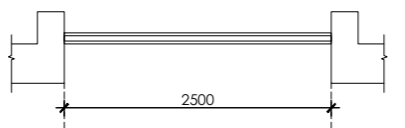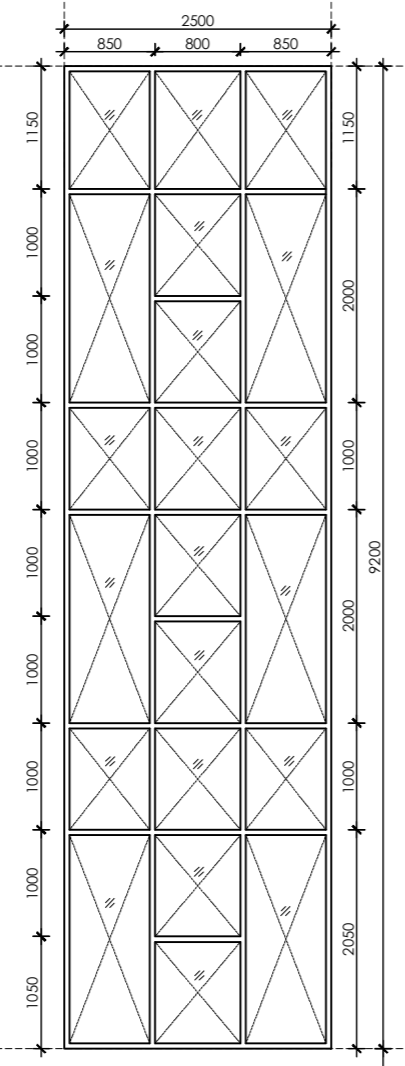OPENING NAME	W
OPENING PLAN	
SHAPE / SIZE	
SPECIFICATION	ALUMINIUM FULL FIXED WINDOW 1
LOCATION	



Management Division
Department of Health Service
Ministry of Health & Population



Health Building Infrastructure
Standard Design Drawings

Job Name:-
PRIMARY HOSPITAL CLASS B1
15-BEDDED
RCC Frame Structure
Two Storied

SCALE:- 1:100

DATE :

Drawing Title
OPENING SCHEDULE

Sheet no:

AR/ 09